



NETTO POVRŠINA


PRIZEMLJE	Završna	Neto
	obrada	površina (m ²)
1. VIŠENAMJENSKA PROSTORIJA	Ker. ploč.	40,76
2. SANITARIJE	Ker. ploč.	11,3
3. OSTAVA	Ker. ploč.	1,43
4. SPREMIŠTE	Ker. ploč.	7,96
UKUPNO PRIZEMLJE		61,45

BRUTTO POVRŠINA

PRIZEMLJE	GP (m ²)	Koef	GBP (m ²)
ZATVORENI PROSTOR	73,99	1,00	73,99
UKUPNO GBP			73,99

AB stupovi 30/30 cm, armirani sa 4fi14 mm vertikalna armatura i vilice fi8/15 cm

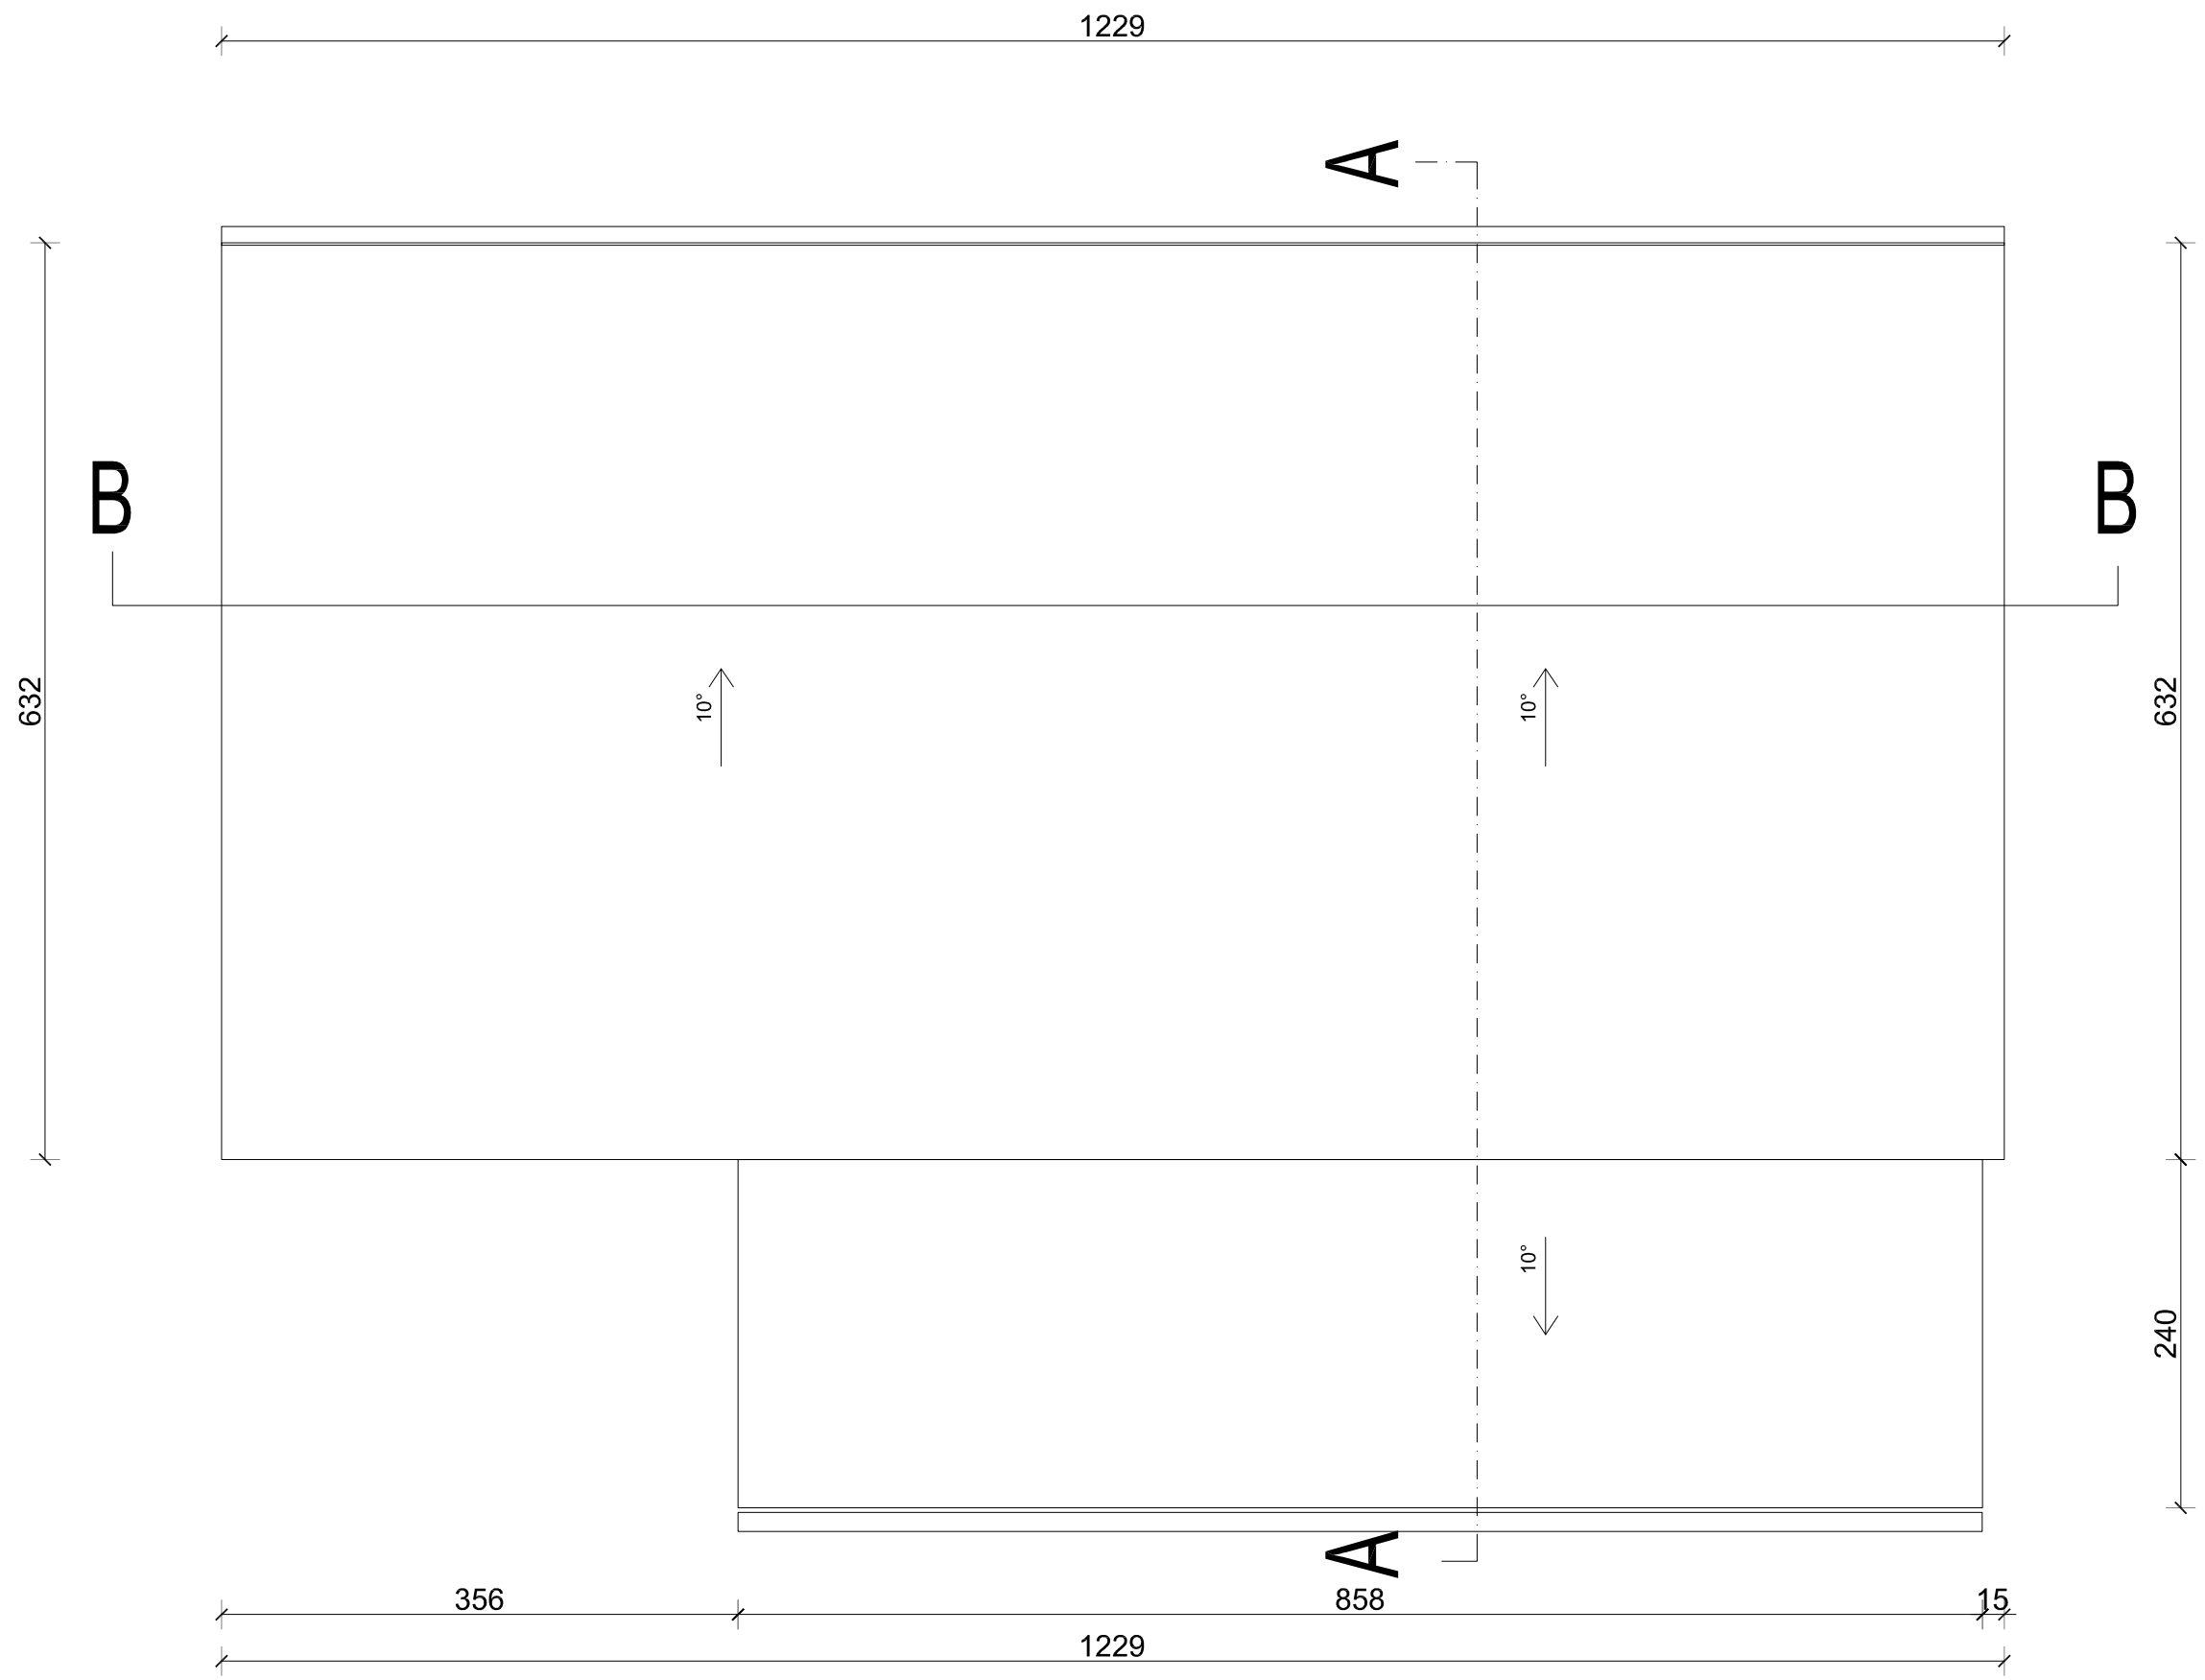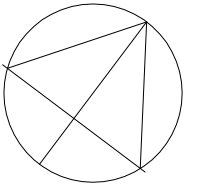

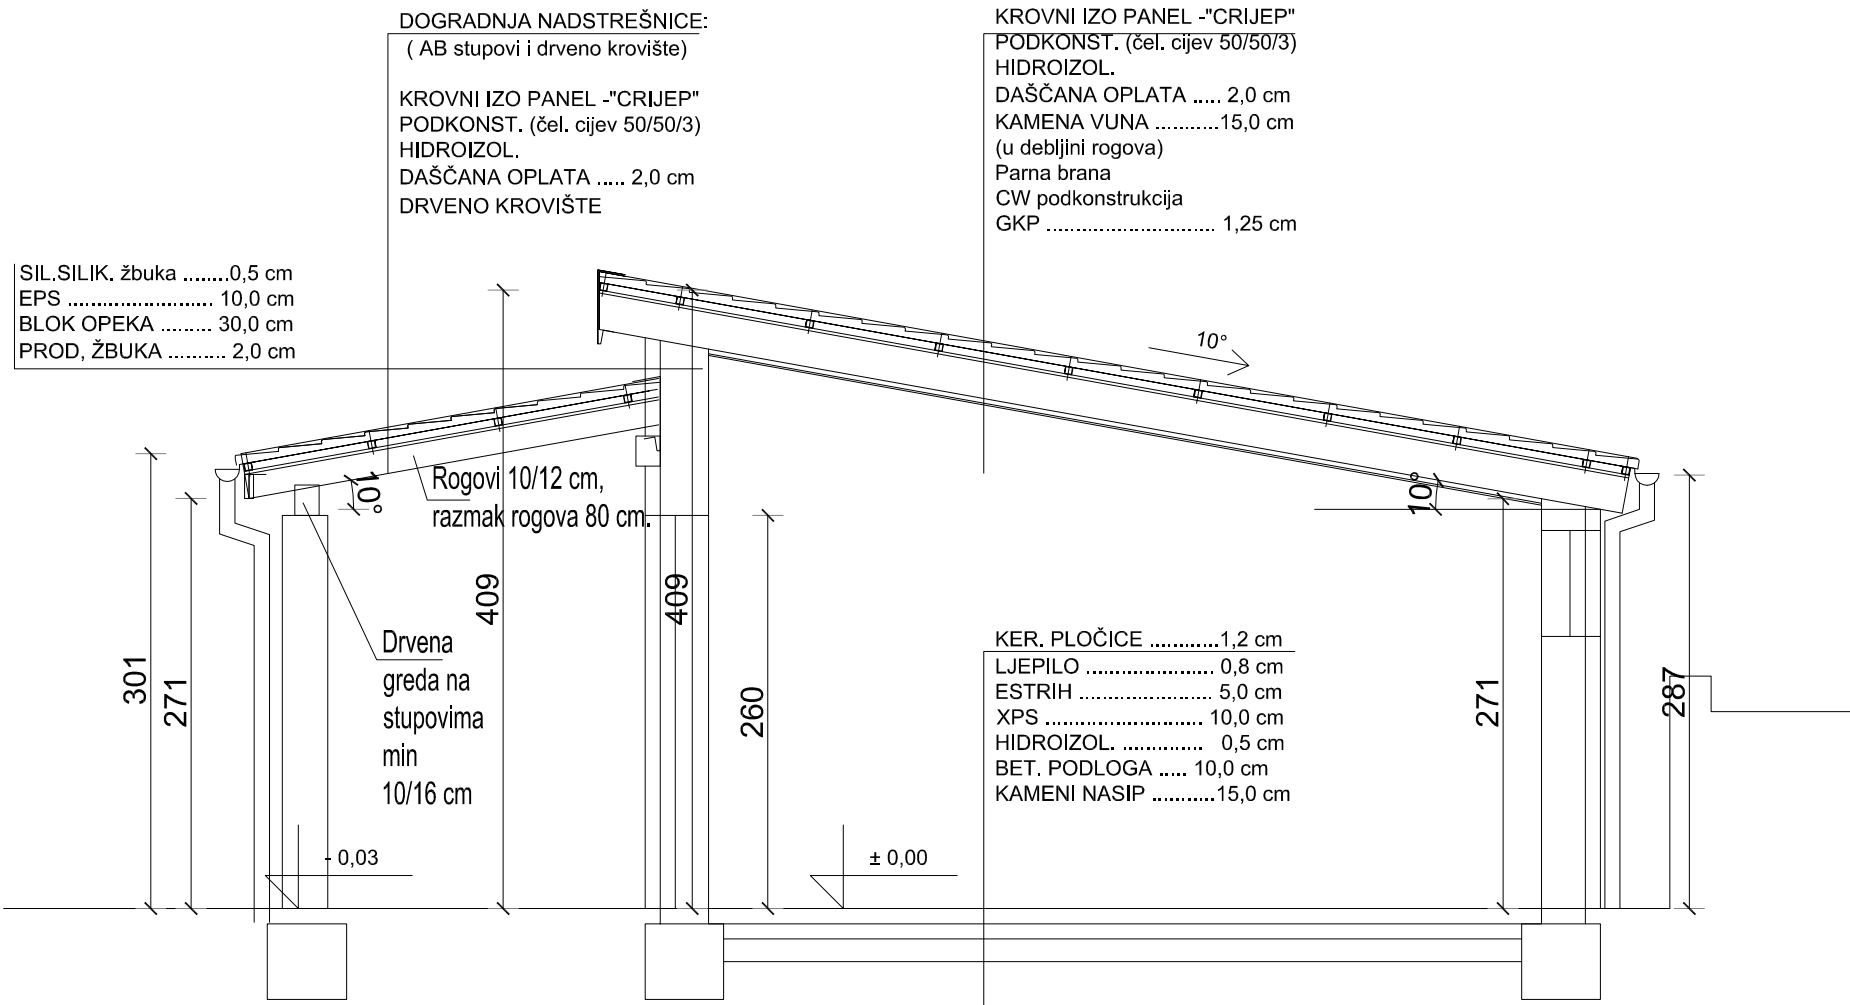

DOGRADNJA NADSTREŠNICE:
(AB stupovi i drveno krovništje)

KROVNI IZO PANEL -"CRIJEP"
PODKONST. (čel. cijev 50/50/3)
HIDROIZOL.
DAŠČANA OPLATA 2,0 cm
DRVENO KROVIŠTE

KROVNI IZO PANEL -"CRIJEP"
PODKONST. (čel. cijev 50/50/3)
HIDROIZOL.
DAŠČANA OPLATA 2,0 cm
KAMENA VUNA15,0 cm
(u debljini rogova)
Parna brana
CW podkonstrukcija
GKP 1,25 cm


SIL.SILIK. žbuka0,5 cm
EPS 10,0 cm
BLOK OPEKA 30,0 cm
PROD, ŽBUKA 2,0 cm

KER. PLOČICE1,2 cm
LJEPILO 0,8 cm
ESTRIH 5,0 cm
XPS 10,0 cm
HIDROIZOL. 0,5 cm
BET. PODLOGA 10,0 cm
KAMENI NASIP15,0 cm

KROVNI IZO PANEL -"CRIJEP"
PODKONST. (čel. cijev 50/50/3)
HIDROIZOL.
DAŠČANA OPLATA 2,0 cm
KAMENA VUNA15,0 cm
(u debljini rogova)
Parna brana
CW podkonstrukcija
GKP 1,25 cm


SIL.SILIK. žbuka0,5 cm
EPS 10,0 cm
BLOK OPEKA 30,0 cm
PROD, ŽBUKA 2,0 cm

KER. PLOČICE1,2 cm
LJEPILO 0,8 cm
ESTRIH 5,0 cm
XPS 10,0 cm
HIDROIZOL. 0,5 cm
BET. PODLOGA 10,0 cm
KAMENI NASIP15,0 cm

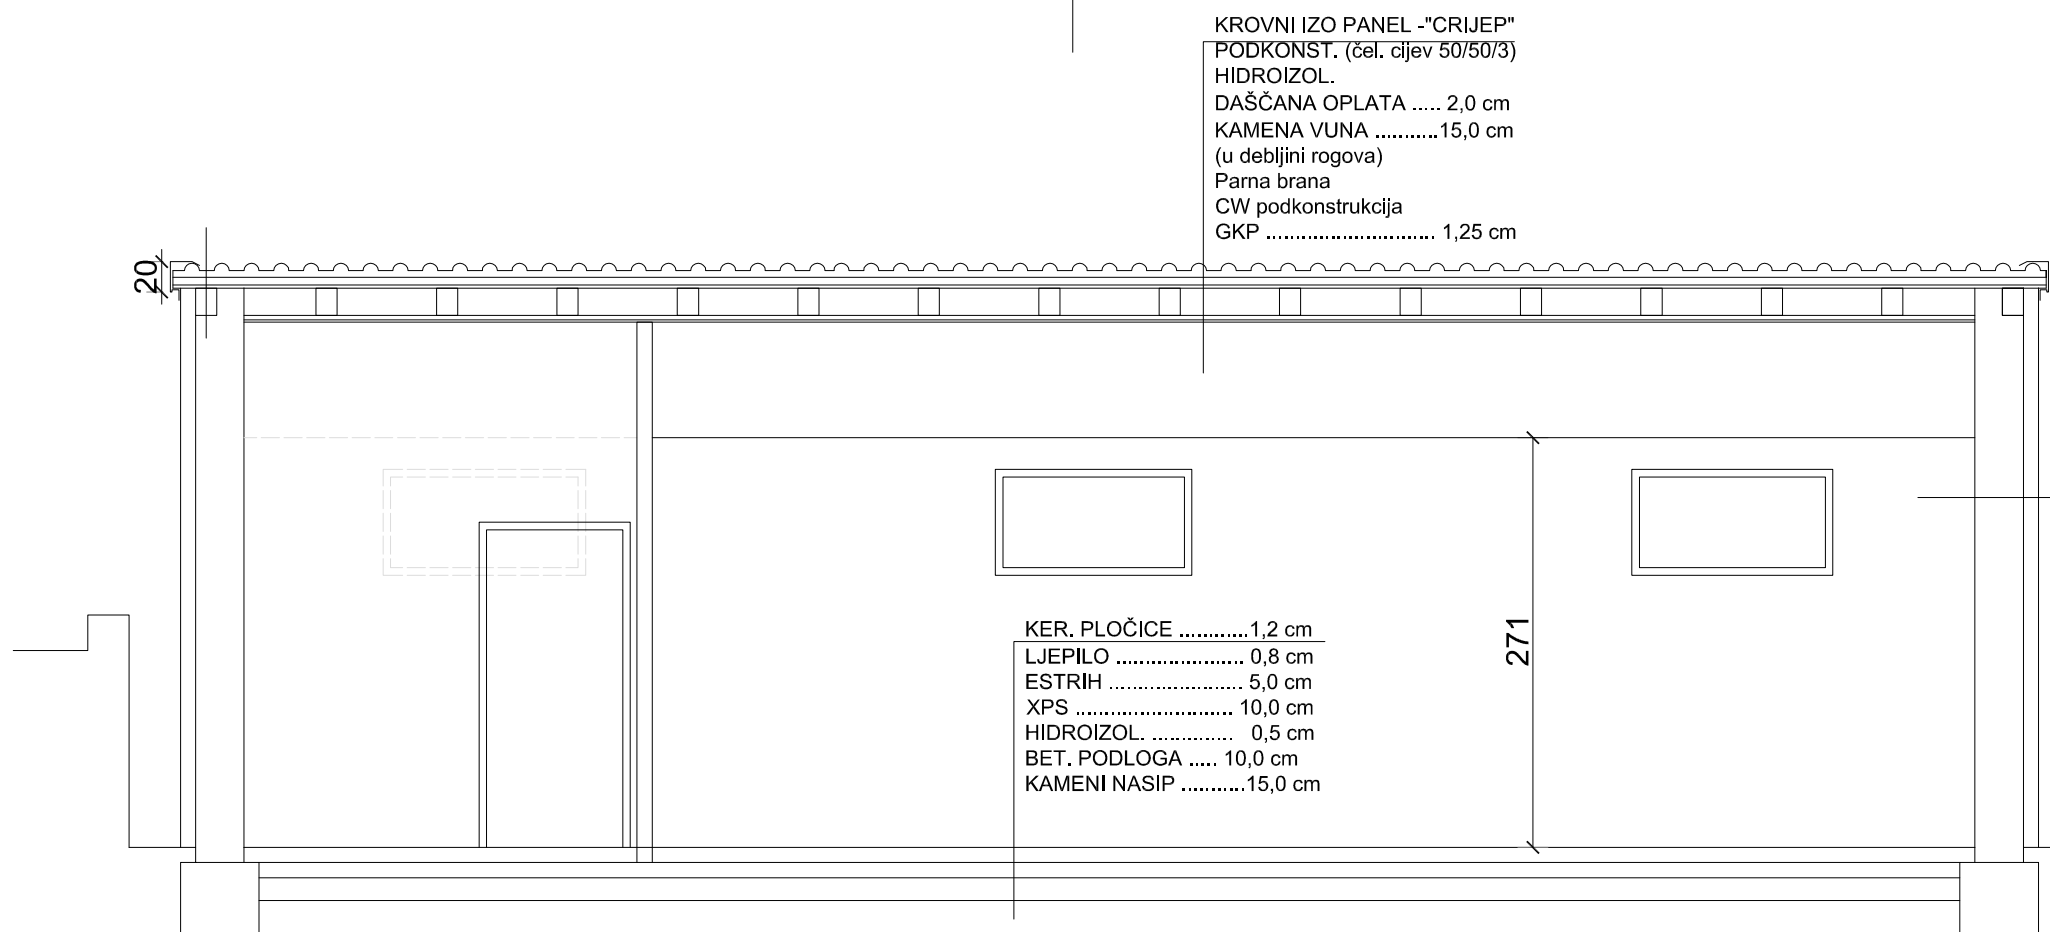


NACRT:	PRESJEK A-A , B-B	
MJERILO: 1 : 50	DATUM: veljača 2024.	LIST: 4

PROČELJE SI

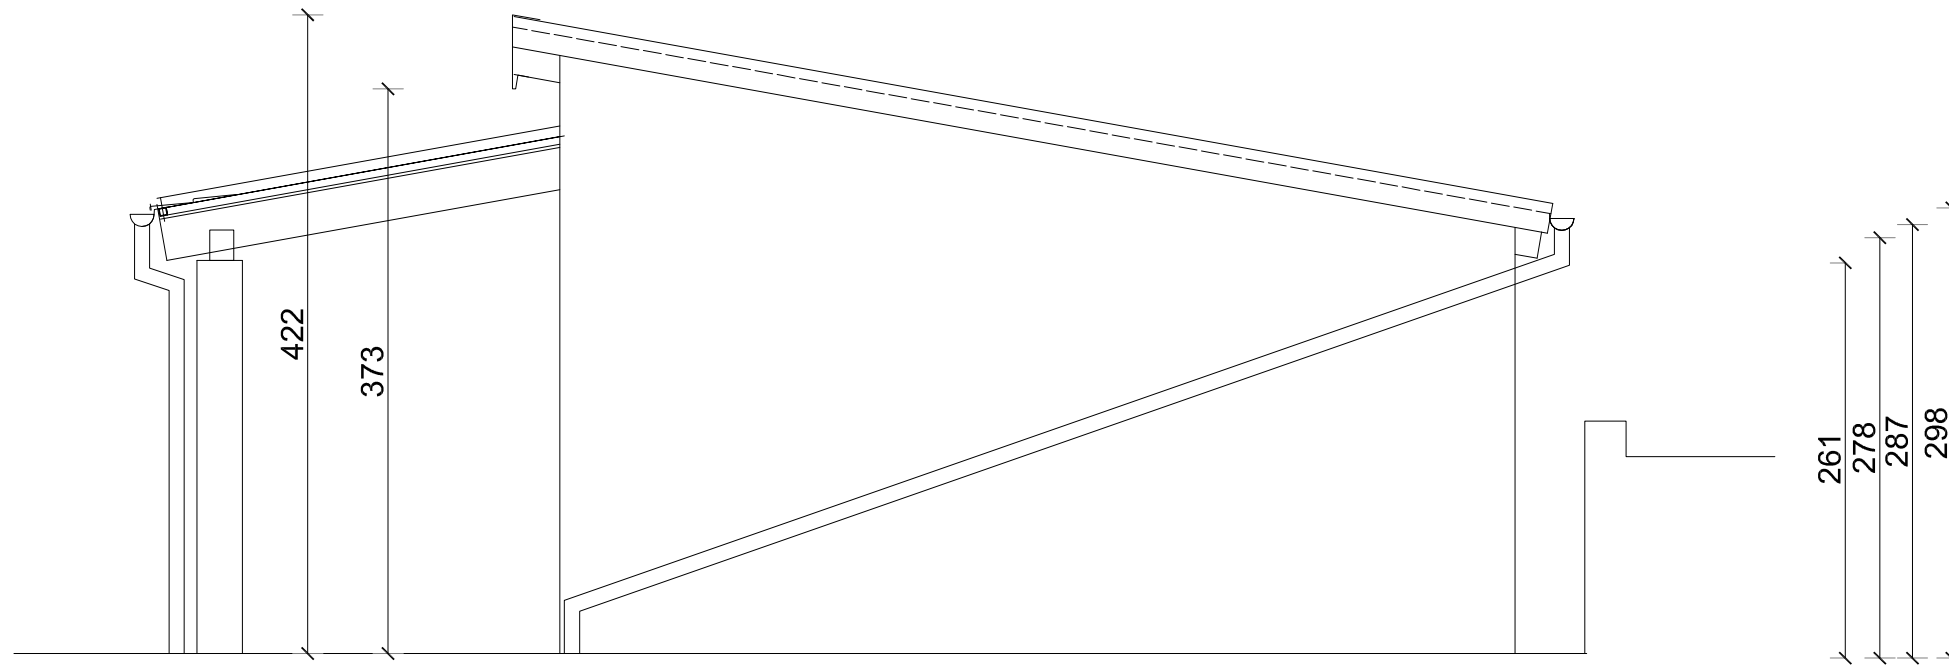

PROČELJE JI

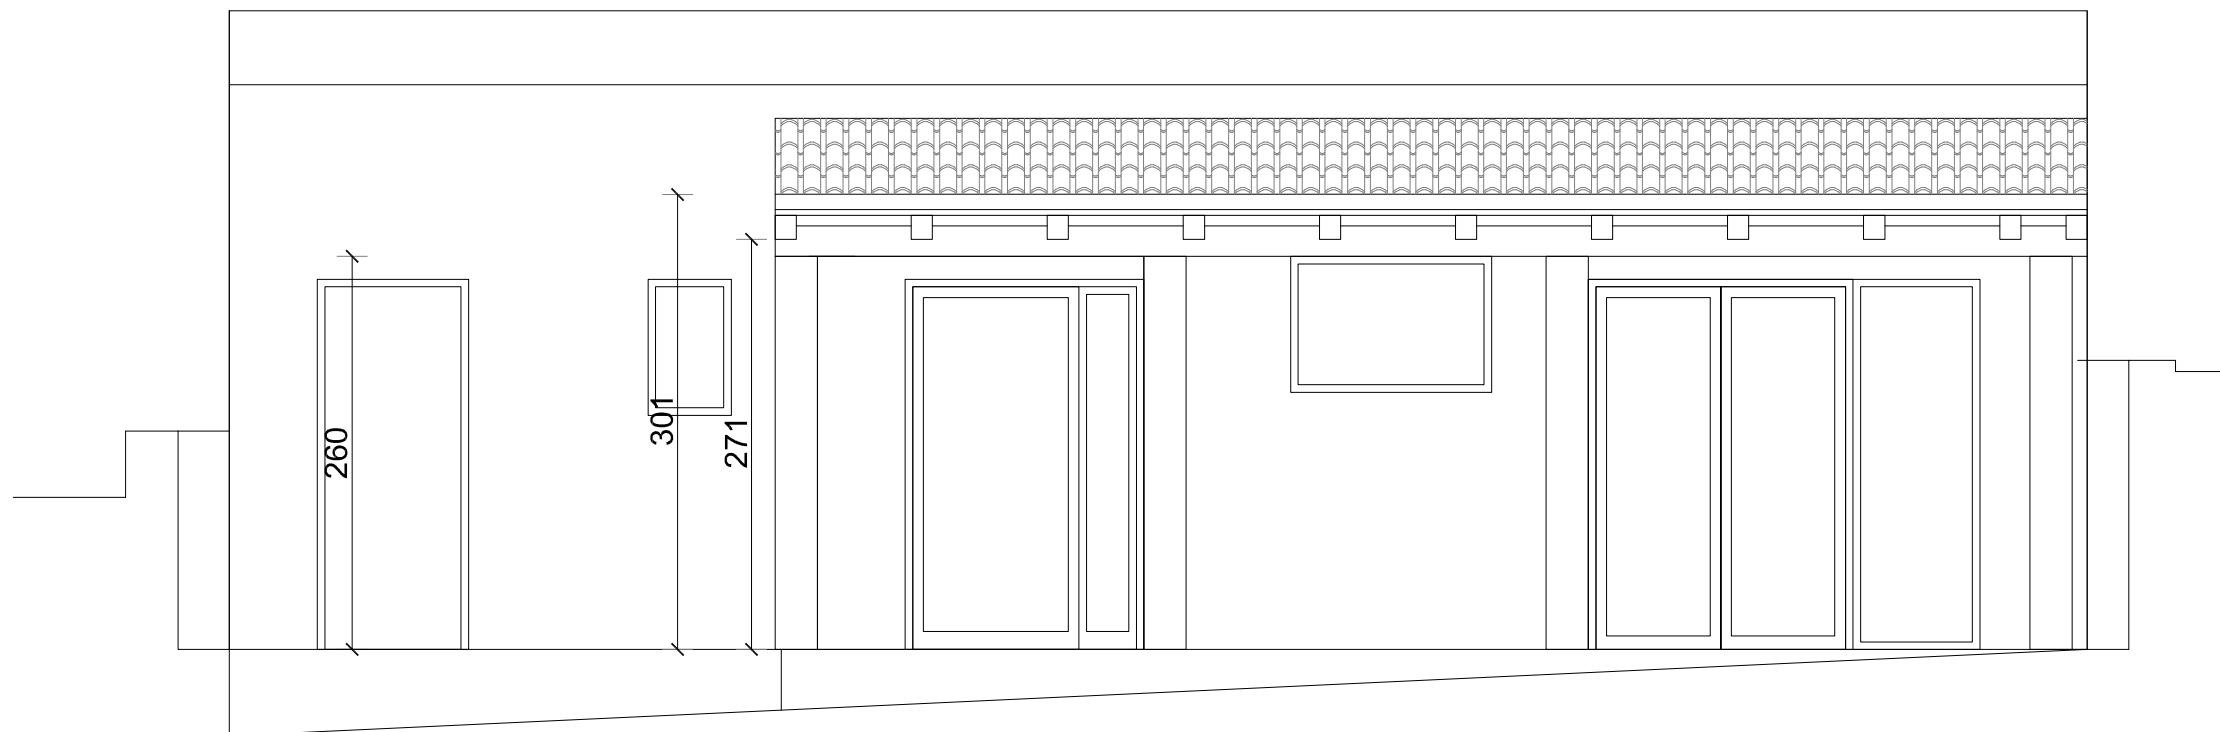

NACRT:	PROČELJE SI, JI	
MJERILO: 1 : 50	DATUM: veljača 2024.	LIST: 5